



THE SUMMIT COMPOSITE MAP

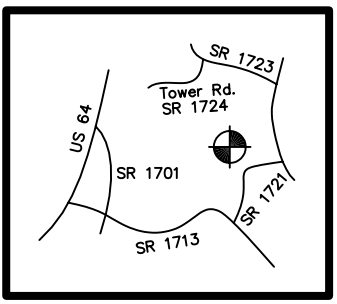

VICINITY MAP
(not to scale)

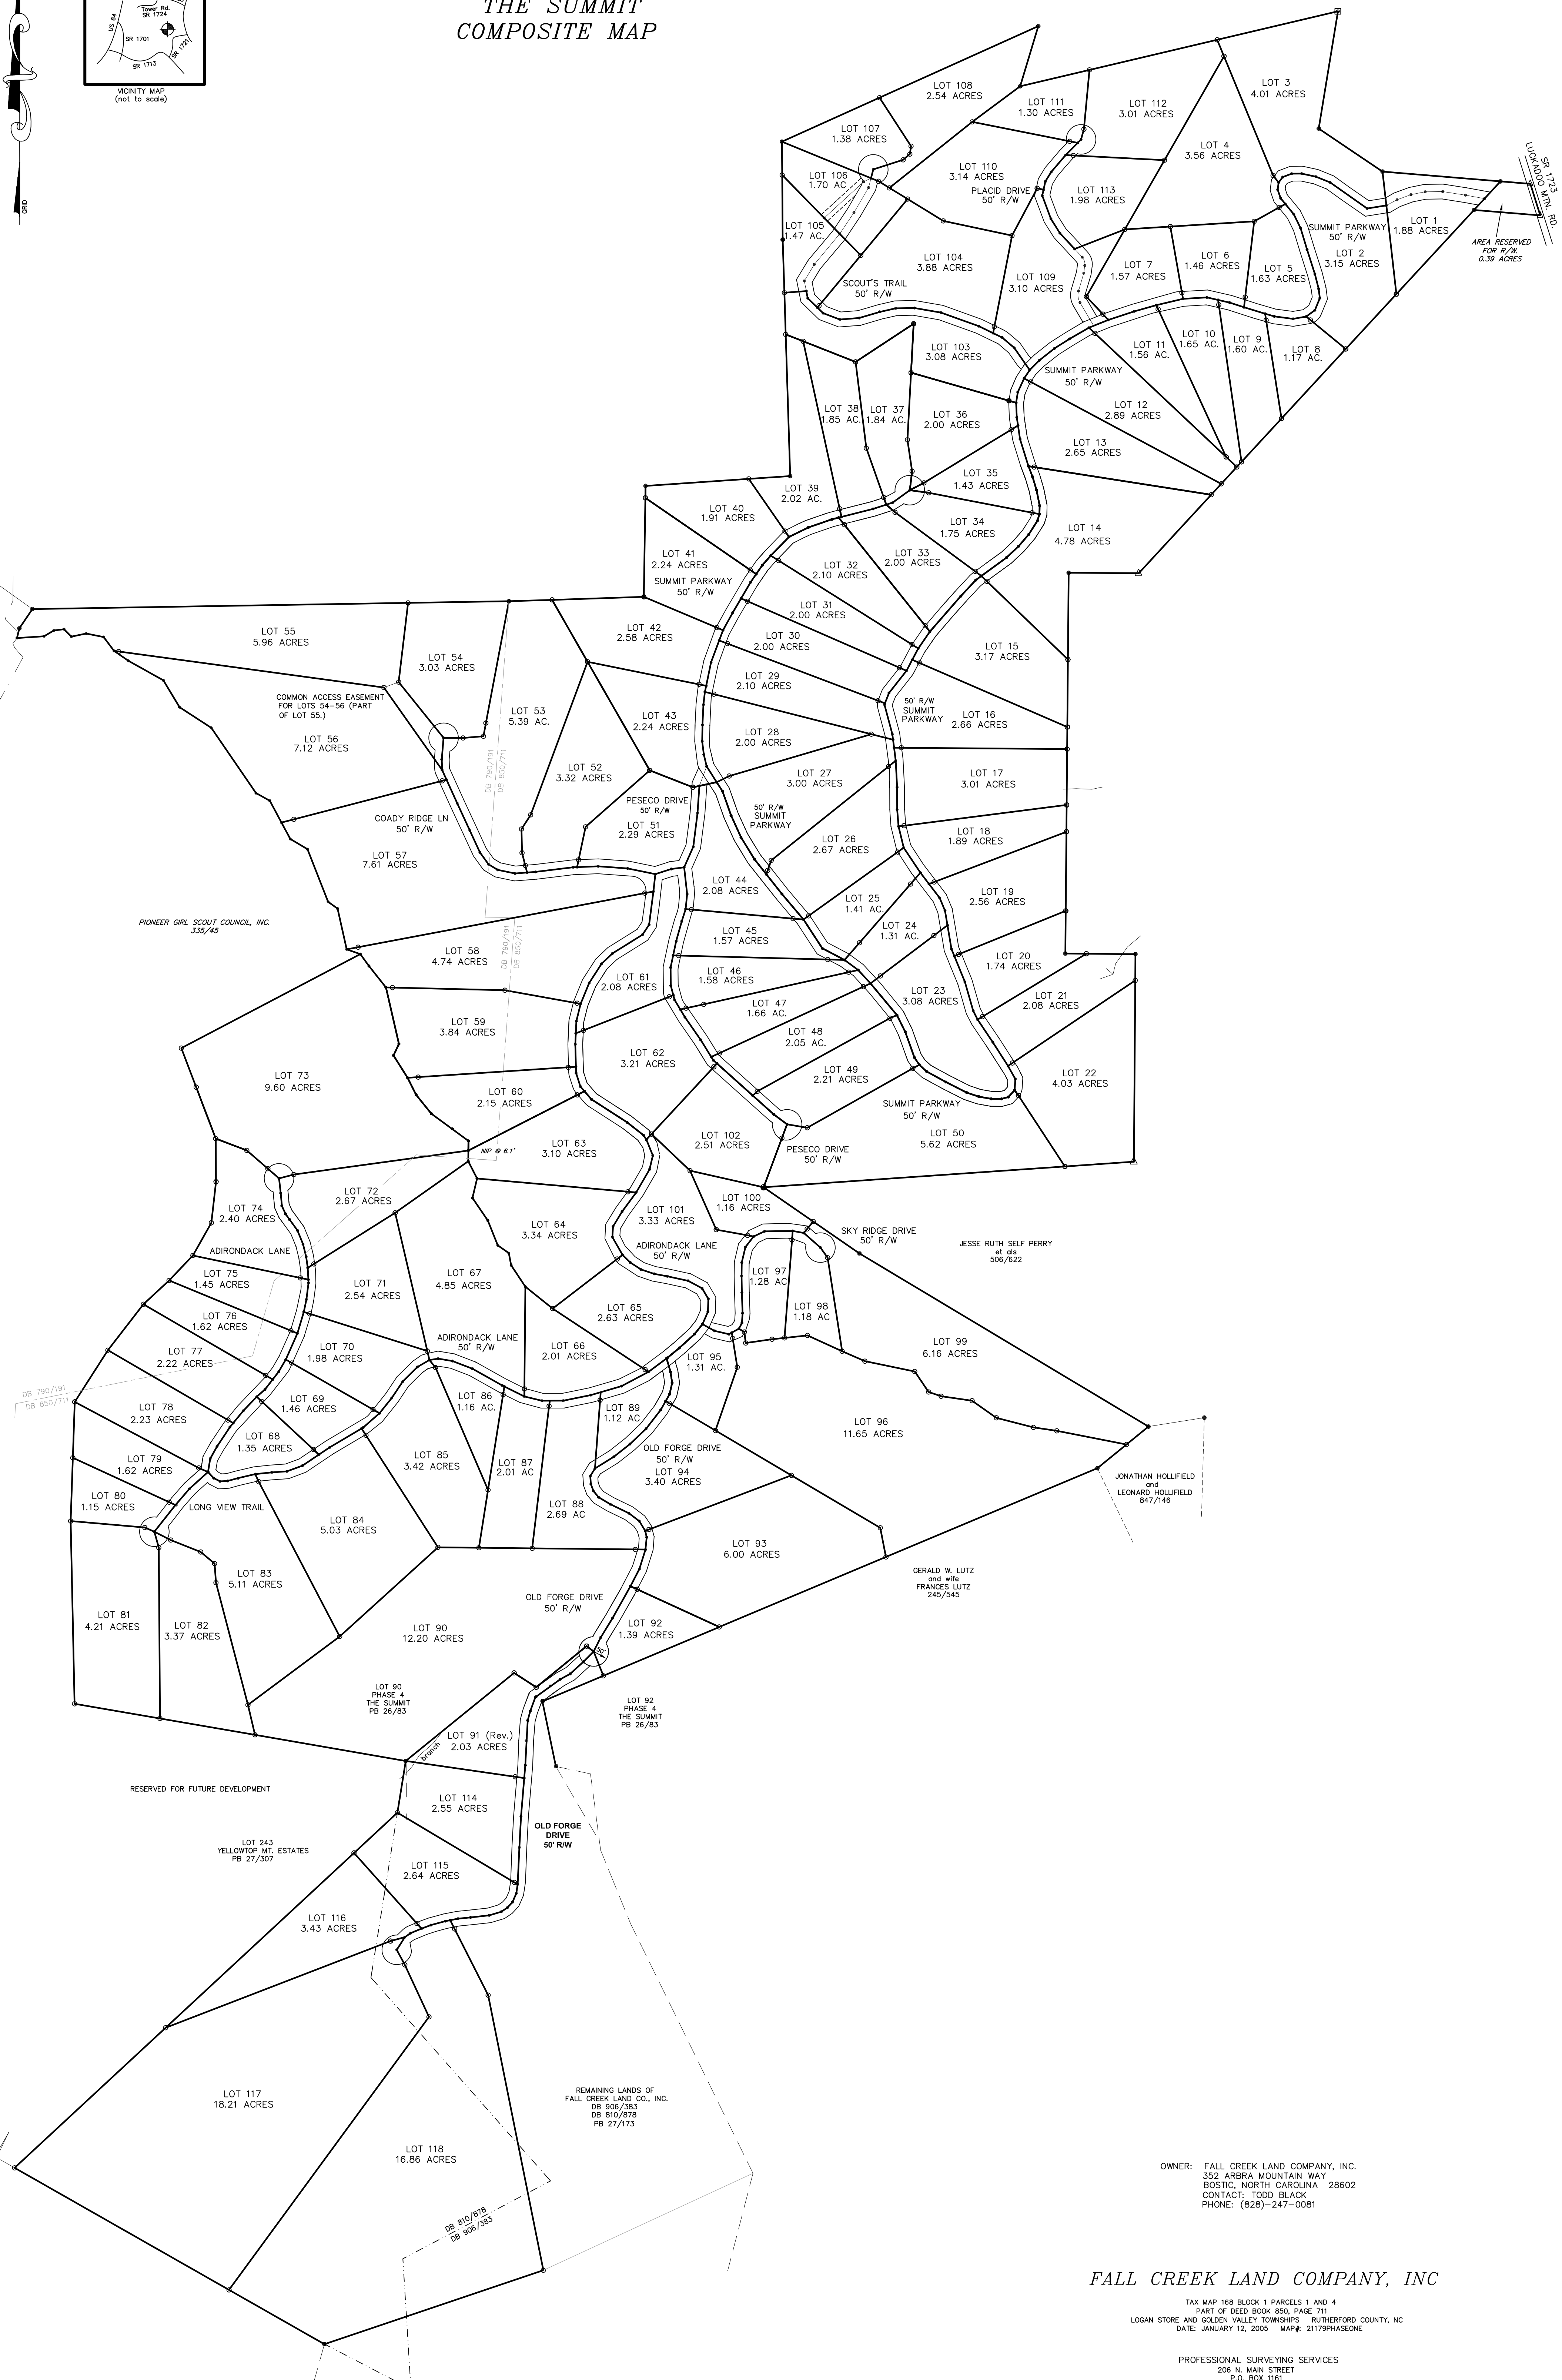

PIONEER GIRL SCOUT COUNCIL, INC.
335/45

RESERVED FOR FUTURE DEVELOPMENT

REMAINING LANDS OF
FALL CREEK LAND CO., INC.
DB 905/383
DB 810/878
PB 27/173

OWNER: FALL CREEK LAND COMPANY, INC.
352 ARERA MOUNTAIN WAY
BOSTIC, NORTH CAROLINA 28602
CONTACT: TODD BLACK
PHONE: (828)-247-0081

FALL CREEK LAND COMPANY, INC

TAX MAP 168 BLOCK 1 PARCELS 1 AND 4
PART OF DEED BOOK 850, PAGE 711
LOGAN STORE AND GOLDEN VALLEY TOWNSHIPS RUTHERFORD COUNTY, NC
DATE: JANUARY 12, 2005 MAP#: 21179PHASEONE

PROFESSIONAL SURVEYING SERVICES
206 N. MAIN STREET
P.O. BOX 1161
RUTHERFORD, NC 28139
PHONE: (828) 287-7059